


**SDI**  
 PROJECT INFORMATION  
 PROJECT NAME: [Blank]  
 PROJECT NO: [Blank]  
 PROJECT DATE: [Blank]  
 PROJECT LOCATION: [Blank]  
 PROJECT STATUS: [Blank]


**Legend:**

- Chilled Water
- Compressed Air System
- 240v outlet
- CAT 5
- Phone
- 240v 3p
- 104v 3p
- 40A 3p
- 100A
- 3 phase load only
- 3 phase plug
- Single phase plug

0 1m 2m 3m 4m 5m

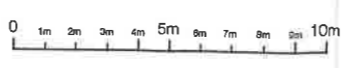

Fire Exit

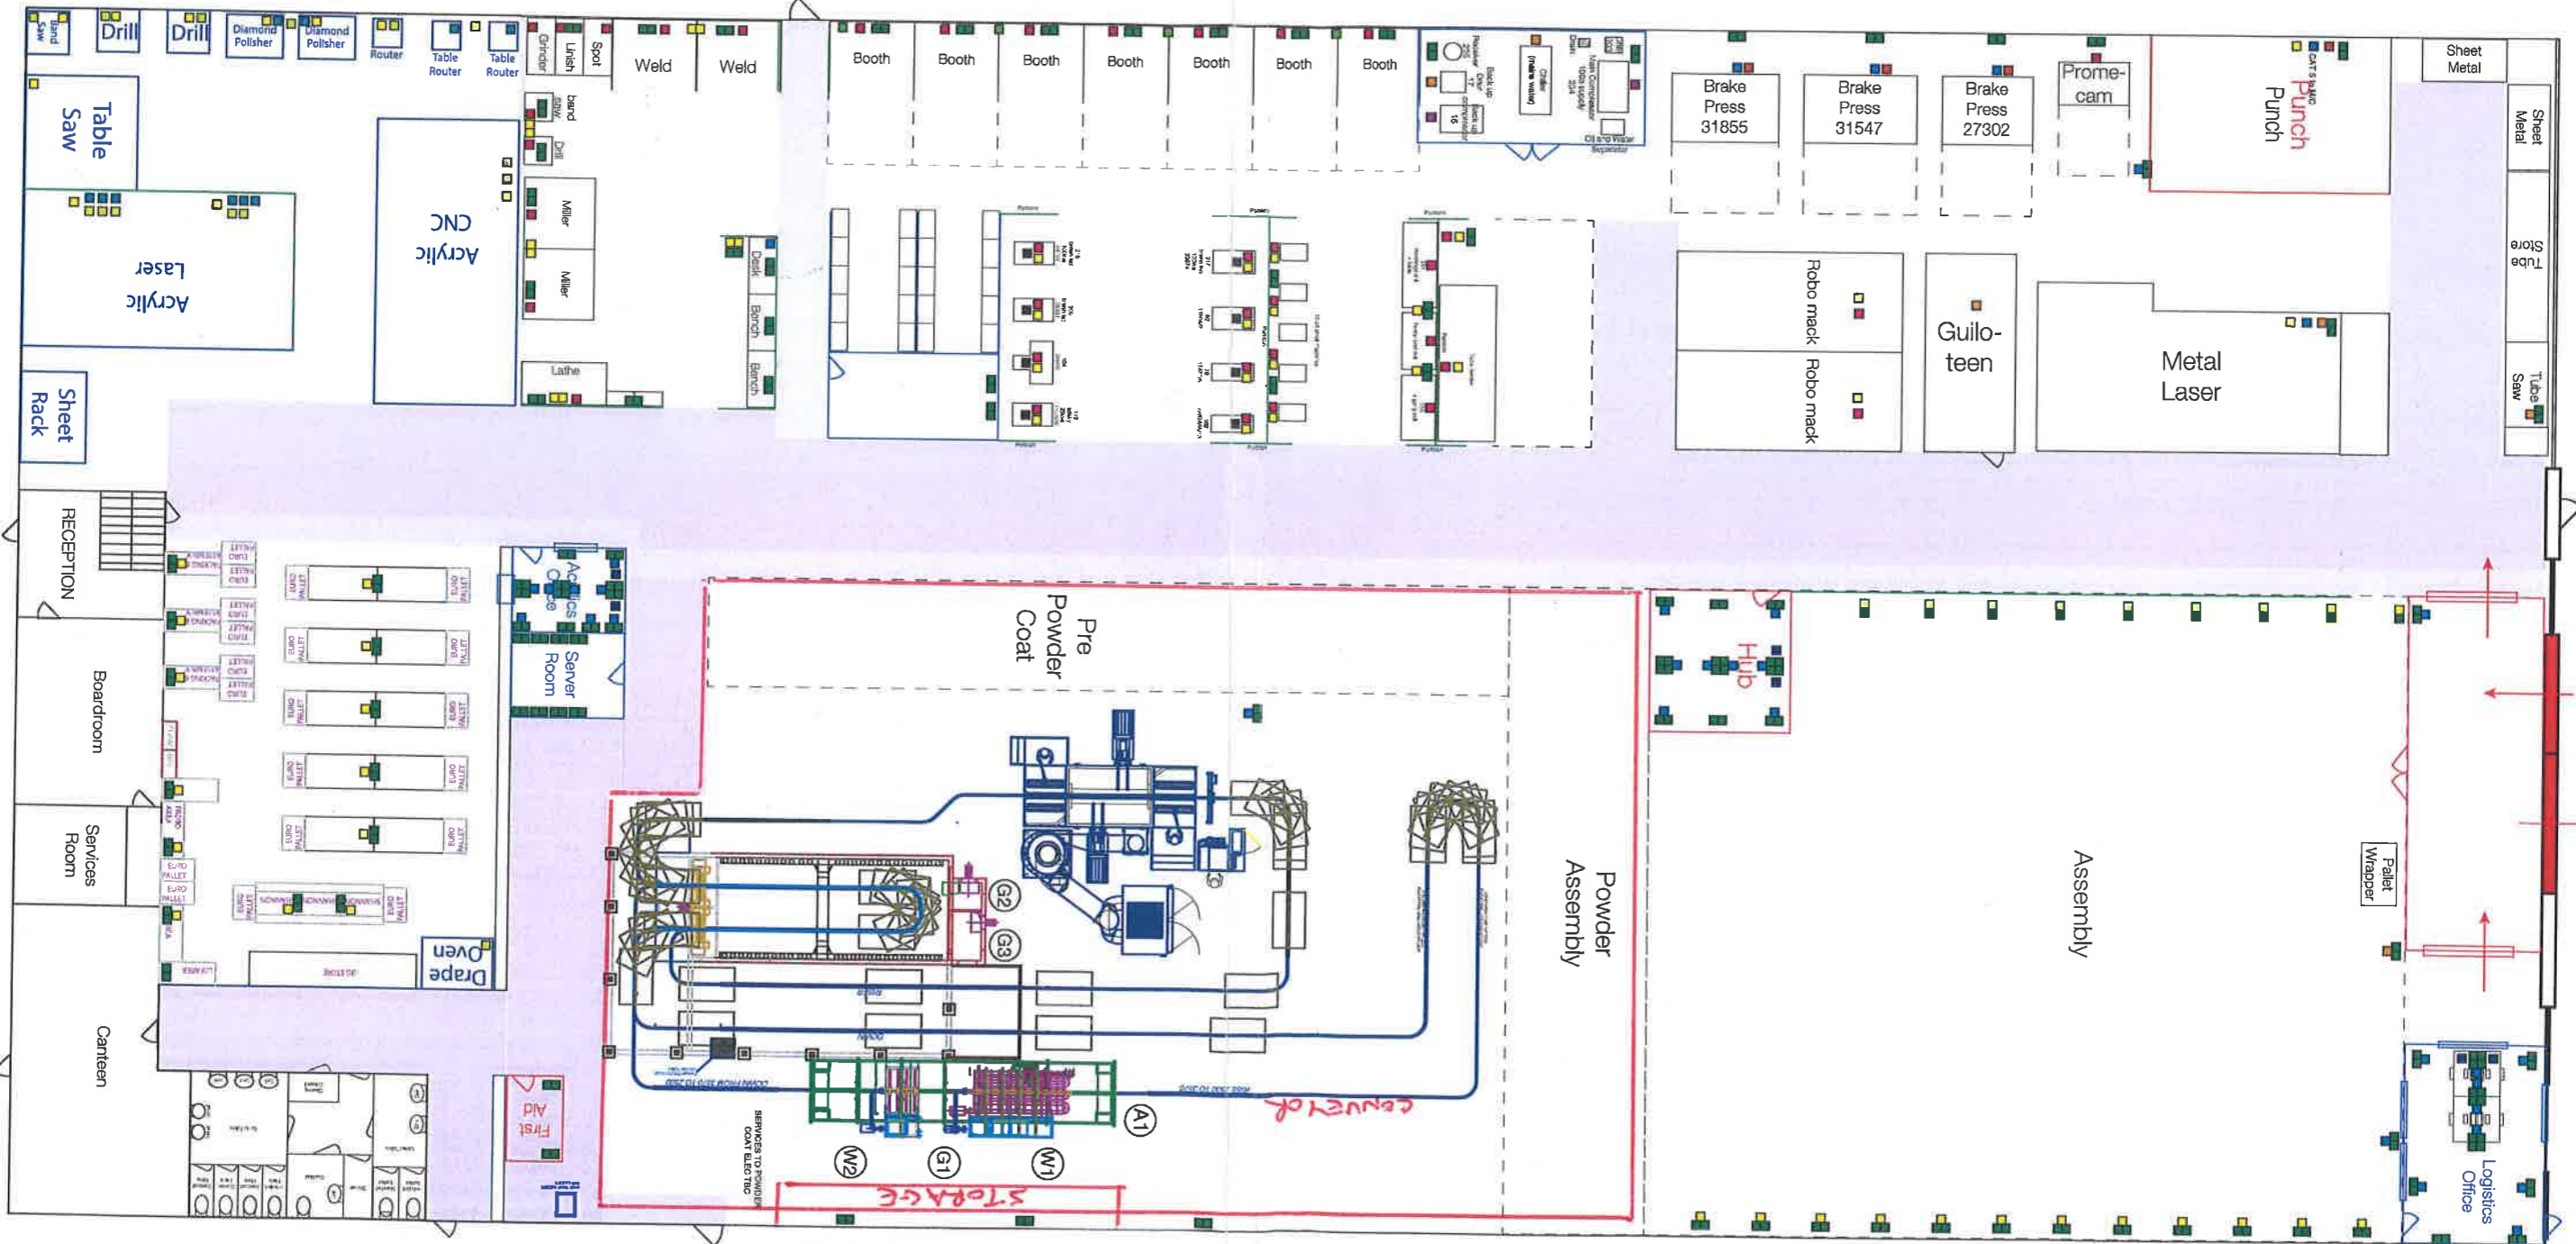

- (A1) Regulated compressed air at 4.0 PSI
- (W1) Transmittable supply
- (W2) Transmittable supply
- (G1) Gas Supply 400
- (G2) Gas Supply 200
- (G3) Gas Supply 400

Staff Entrance

MAIN ENTRANCE

5v and 1v wiring WAFS

5m x 10m I Shipping WARE

